


DATE	
BY	
PROCESS TO IDMS	
TO GIS	
MICROFILMED	

SHEET 4

BAR CODE

PLAN No.	
PLAN LOCATION	
CONTRACT No.	
GRAPHICS FILE	

COORDINATE DATA	
NAD 83	
BASE LONGITUDE	

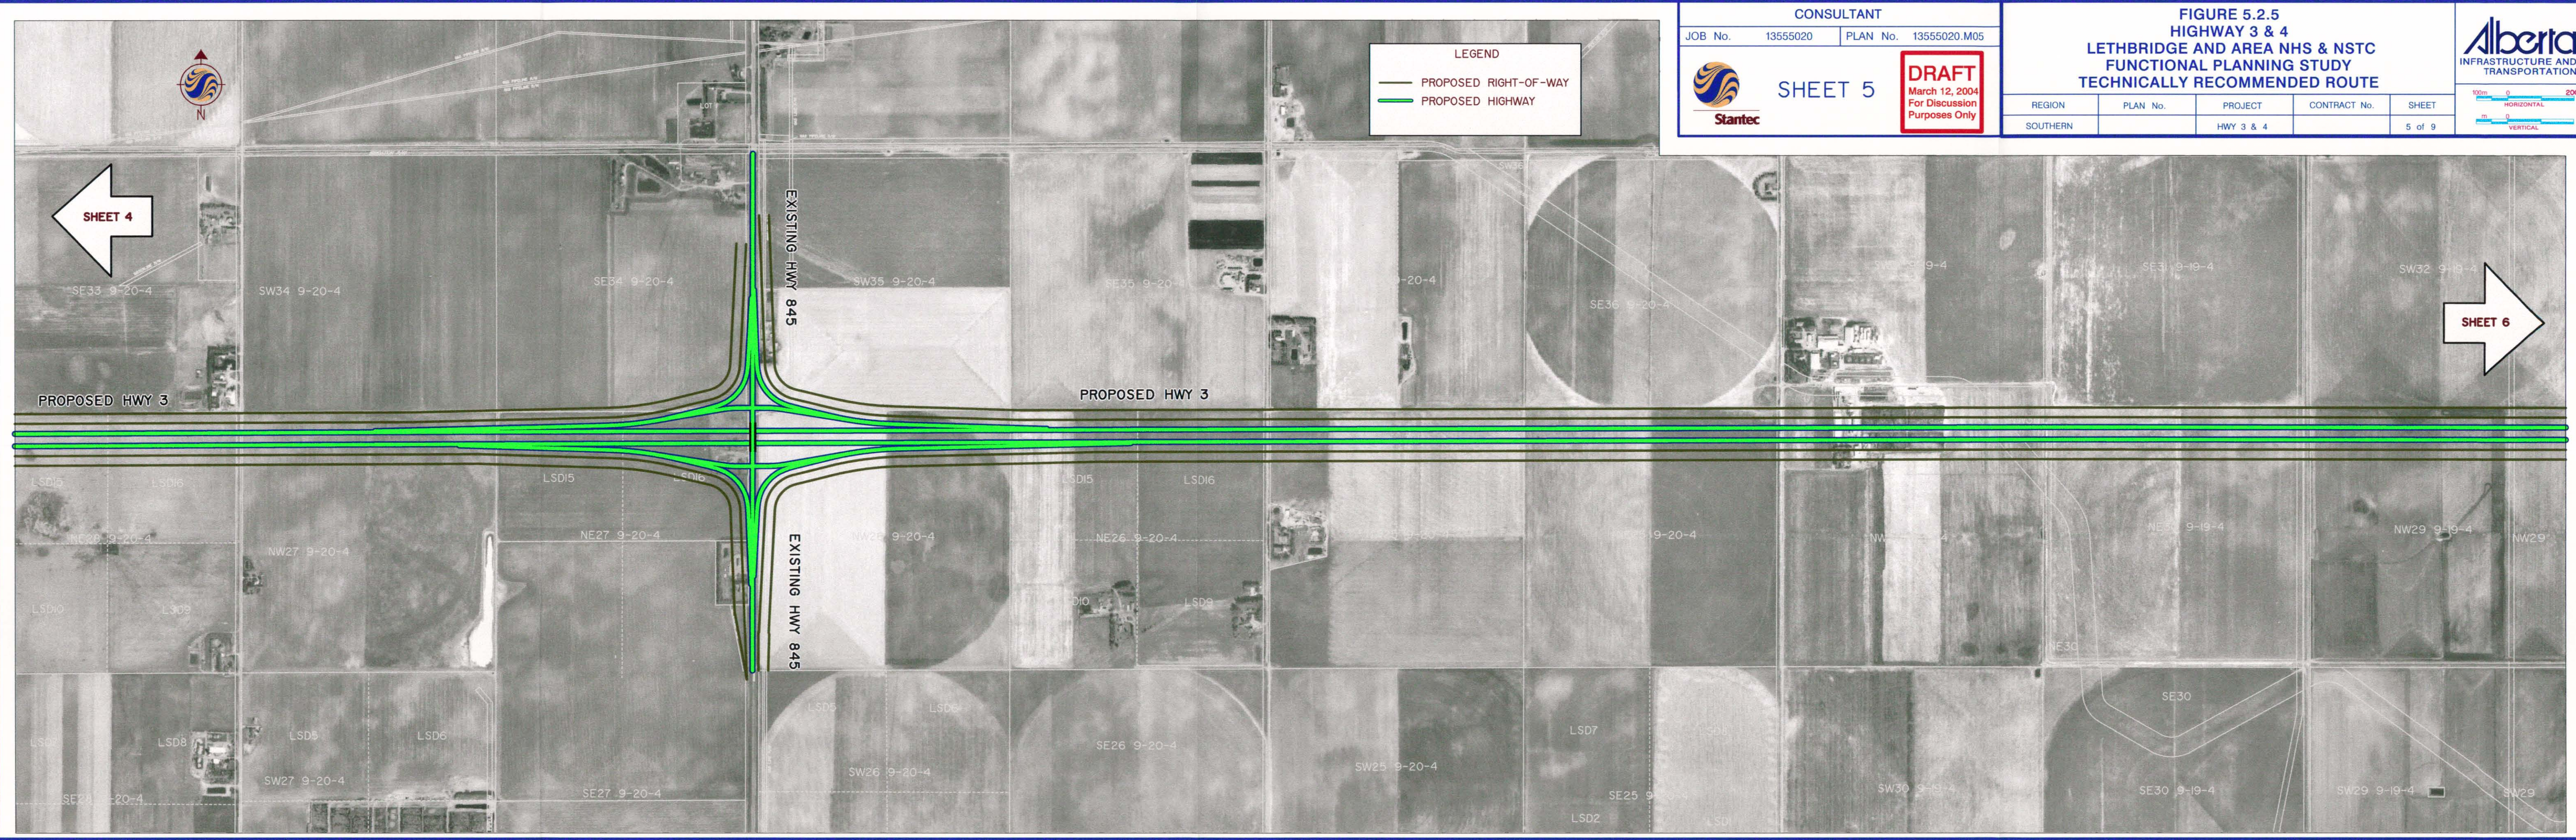

LEGEND

- PROPOSED RIGHT-OF-WAY
- PROPOSED HIGHWAY

CONSULTANT

JOB No. 13555020 PLAN No. 13555020.M05

Stantec

SHEET 5

DRAFT
March 12, 2004
For Discussion
Purposes Only

FIGURE 5.2.5
HIGHWAY 3 & 4
LETHBRIDGE AND AREA NHS & NSTC
FUNCTIONAL PLANNING STUDY
TECHNICALLY RECOMMENDED ROUTE

REGION	PLAN No.	PROJECT	CONTRACT No.	SHEET
SOUTHERN		HWY 3 & 4		5 of 9

100m 0 200
HORIZONTAL
m 0
VERTICAL

